

OPTIONS:

- MAHONIA AQUIFOLIUM - OREGON GRAPE
- RIBES VIBURNIFOLIUM - EVERGREEN CURRANT

OPTIONS:

- RIBES MALVACEUM - CHAPPARAL CURRANT
- RHAMNUS CALIFORNICA - COFFEEBERRY

OPTIONS:

- CERCIS OCCIDENTALIS - WESTERN REDBUD
- HETEROMELES ARBUTIFOLIA - TOYON


WHEEL STRIPS:
CONCRETE OR PERMEABLE PAVER TO SUPPORT CAR LOAD

OPTIONS:

- THYMUS SERPHYLLUM 'ELFIN' - ELFIN THYME
- FRAGARIA CHILOENSIS - SAND STRAWBERRY

HEDGE OPTIONS:

- DODONAEA VISCOSA - HOPSEED BUSH
- CERCOCARPUS BETULOIDES - MOUNTAIN MAHOGANY (PART SHADE NOT FULL SHADE)

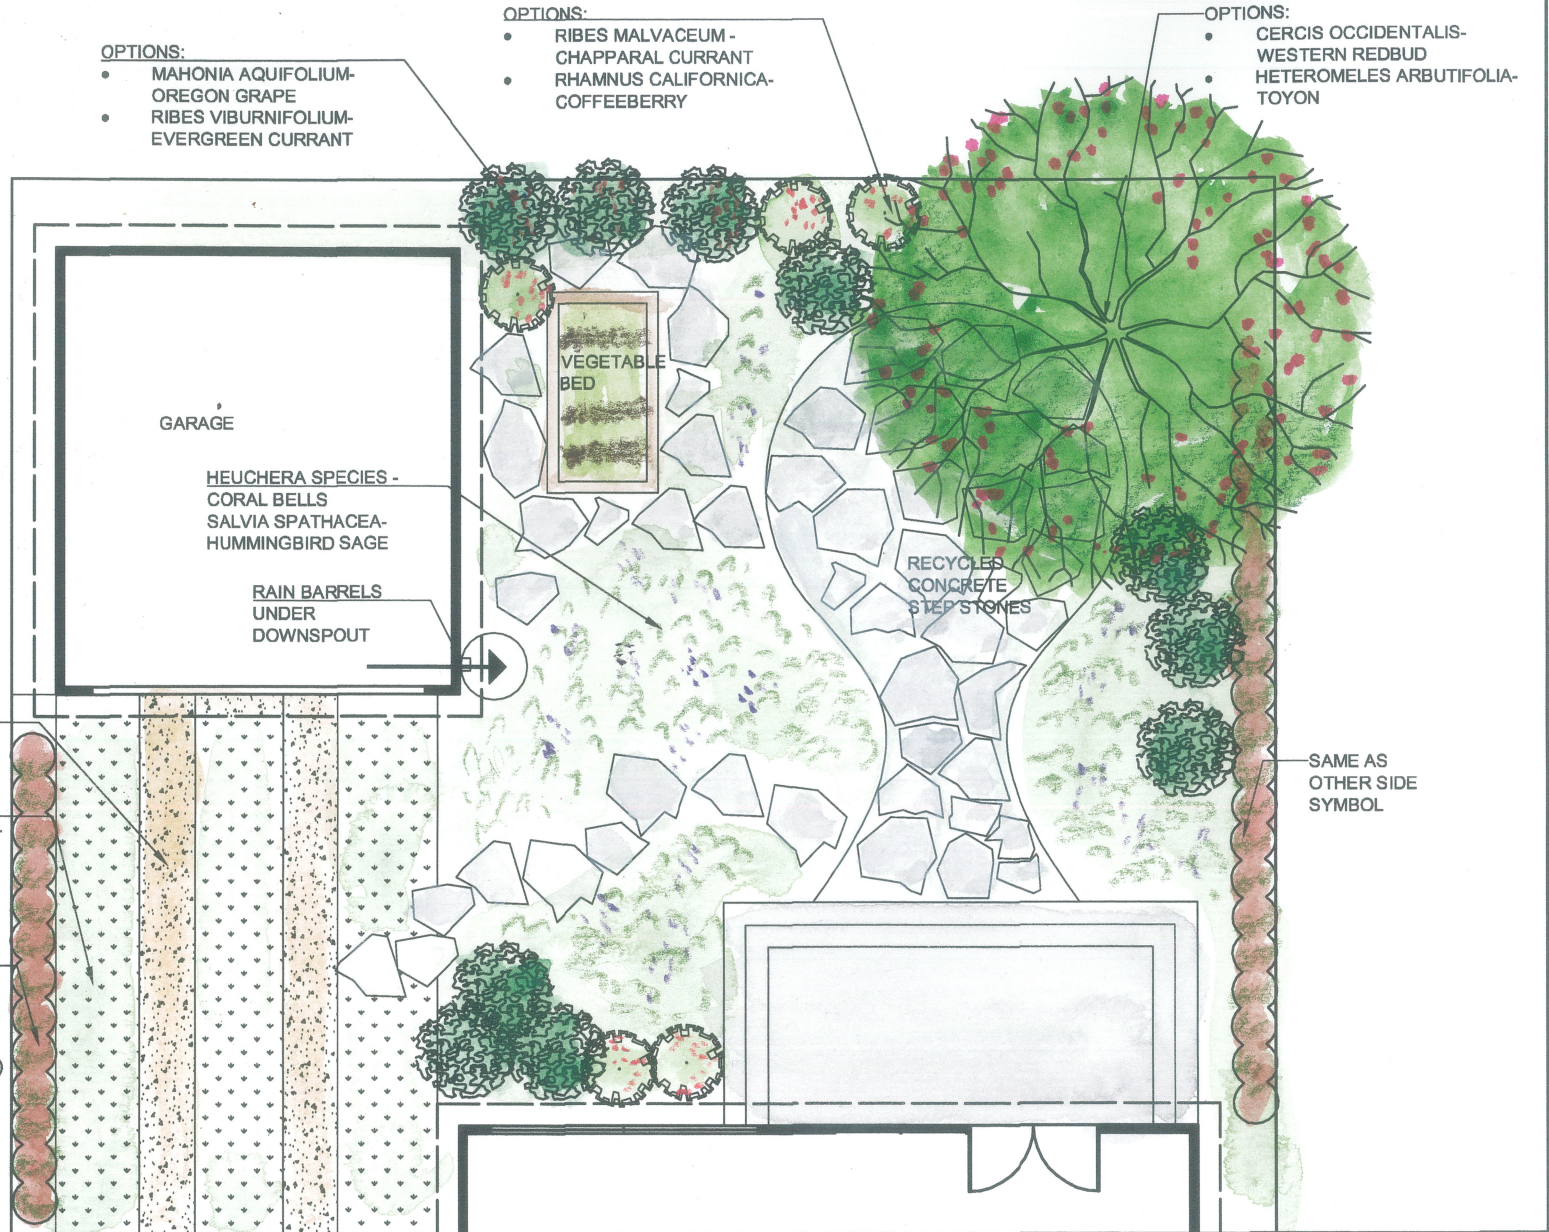

**BACKYARD PERMEABLE PAVING,
HARDSCAPE REDUCTION -SHADY
EXPOSURE**

SCALE: 1/8"=1'-0"