

OPTIONS:

- ARCTOSTAPHYLOS DENSIFLORA 'HOWARD MCMINN- VINE HILL MANZANITA
- CALOTHAMNUS QUADRIFIDUS 'SEASIDE'- SEASIDE ONE-SIDED BOTTLEBRUSH

OPTIONS:

- CALLIANDRA CALIFORNICA- BAJA FAIRY DUSTER
- ARCTOSTAPHYLOS 'SUNSET'- MANZANITA SUNSET

OPTIONS:


- LEYMUS CONDENSATUS 'CANYON PRINCE'- CANYON PRINCE WILD RYE
- MUHLBERGIA CAPILLARIS- PINK MUHLY

OPTIONS:

- CEANOTHUS 'ANCHOR BAY'- WILD LILAC ANCHOR BAY OR CEANOTHUS GRISEUS HORIZONTALIS 'YANKEE POINT'- CALIFORNIA LILAC 'YANKEE POINT'
- SALVIA MELLIFERA 'LITTLE SUR'- LITTLE SUR BLACK SAGE

OPTIONS:

- PITTOSPORUM 'SILVER SHEEN'
- DODONAEA VISCOSA - HOPSEED BUSH
- CEANOTHUS 'DARK STAR'- CA. WILD LILAC 'DARK STAR'

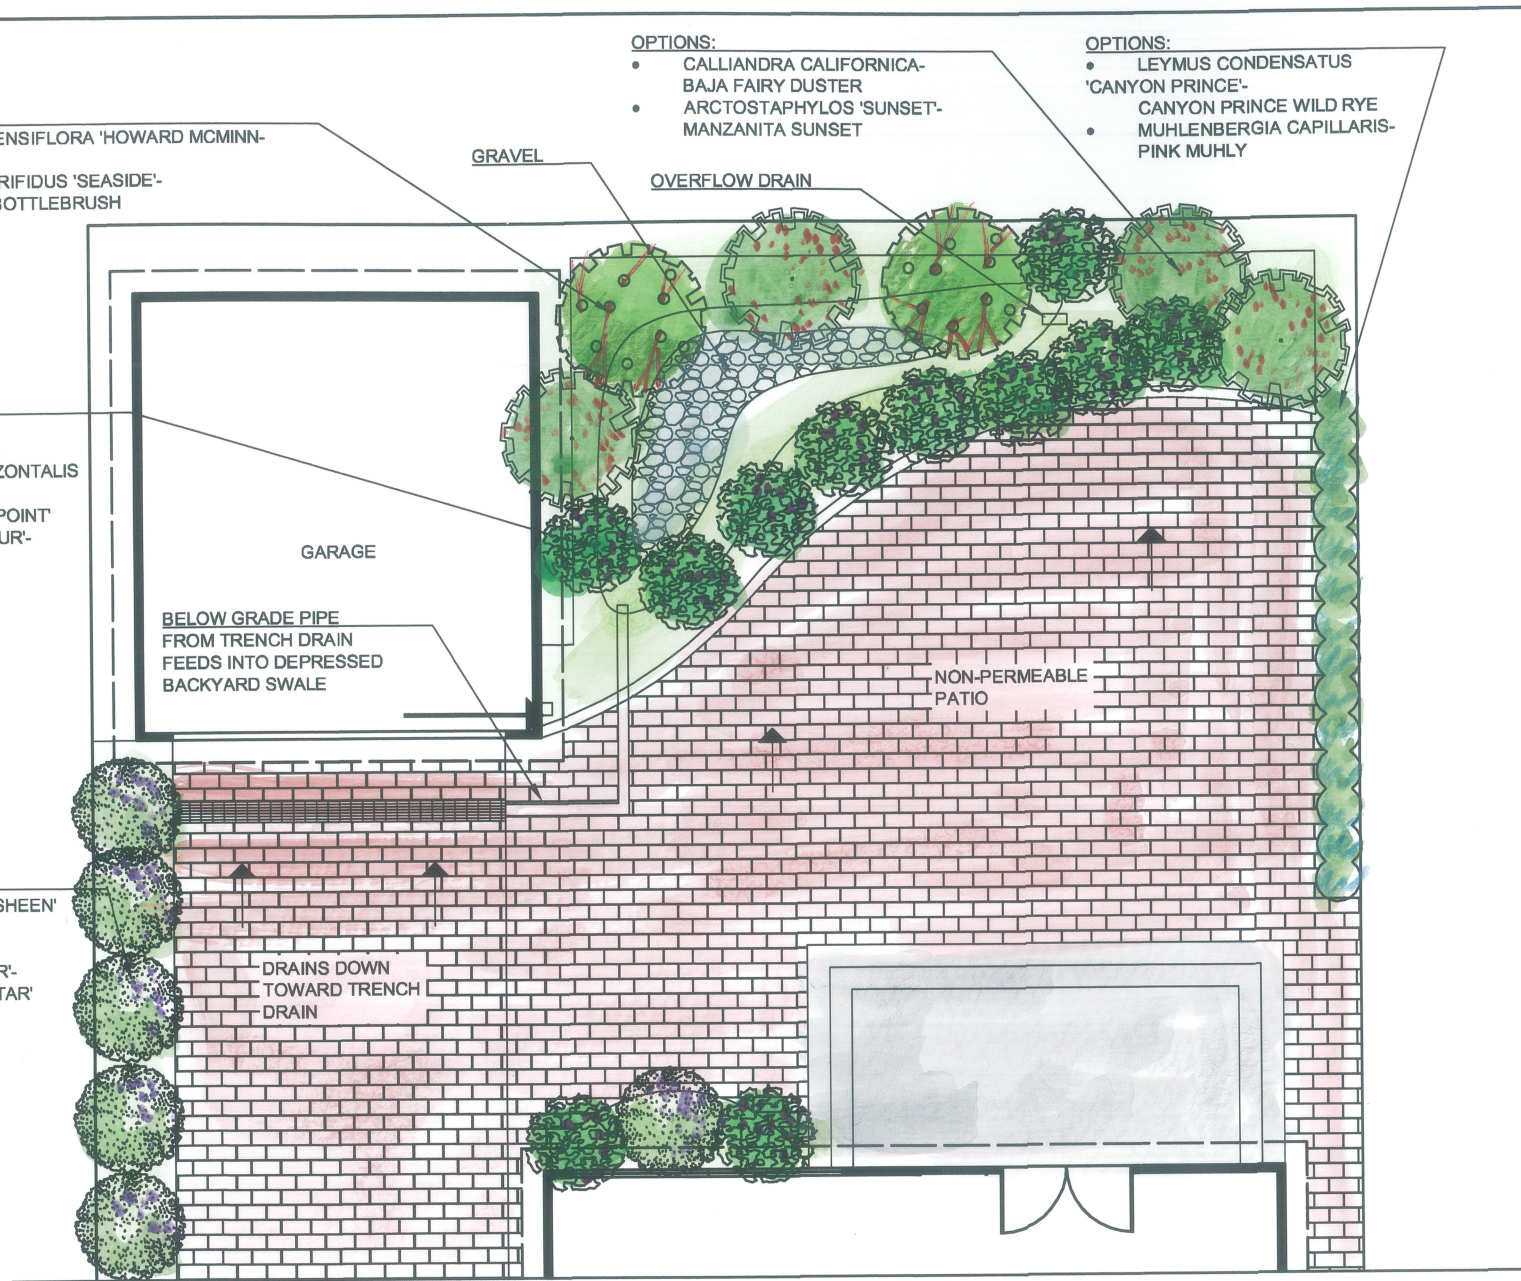

BACKYARD TRENCH DRAIN
REDIRECTING TO SWALE -
NON-PERMEABLE SURFACE

SCALE: 1/8" = 1'-0"